




17035 W. WISCONSIN AVE.  
SUITE 120  
BROOKFIELD, WIS. 53005  
TEL: (262) 264-5665  
FAX: (262) 436-1359


This document contains information which is the property of The Probst Group, and may not, in whole or in part, be duplicated, disclosed or used for design or manufacturing purposes without the prior written permission of The Probst Group.

**CONFIDENTIAL**  
ALL RIGHTS RESERVED

VERIFY SCALES  
0 1"  
BAR IS ONE INCH ON ORIGINAL DRAWING. IF NOT ONE INCH ON THIS SHEET, ADJUST SCALES ACCORDINGLY.

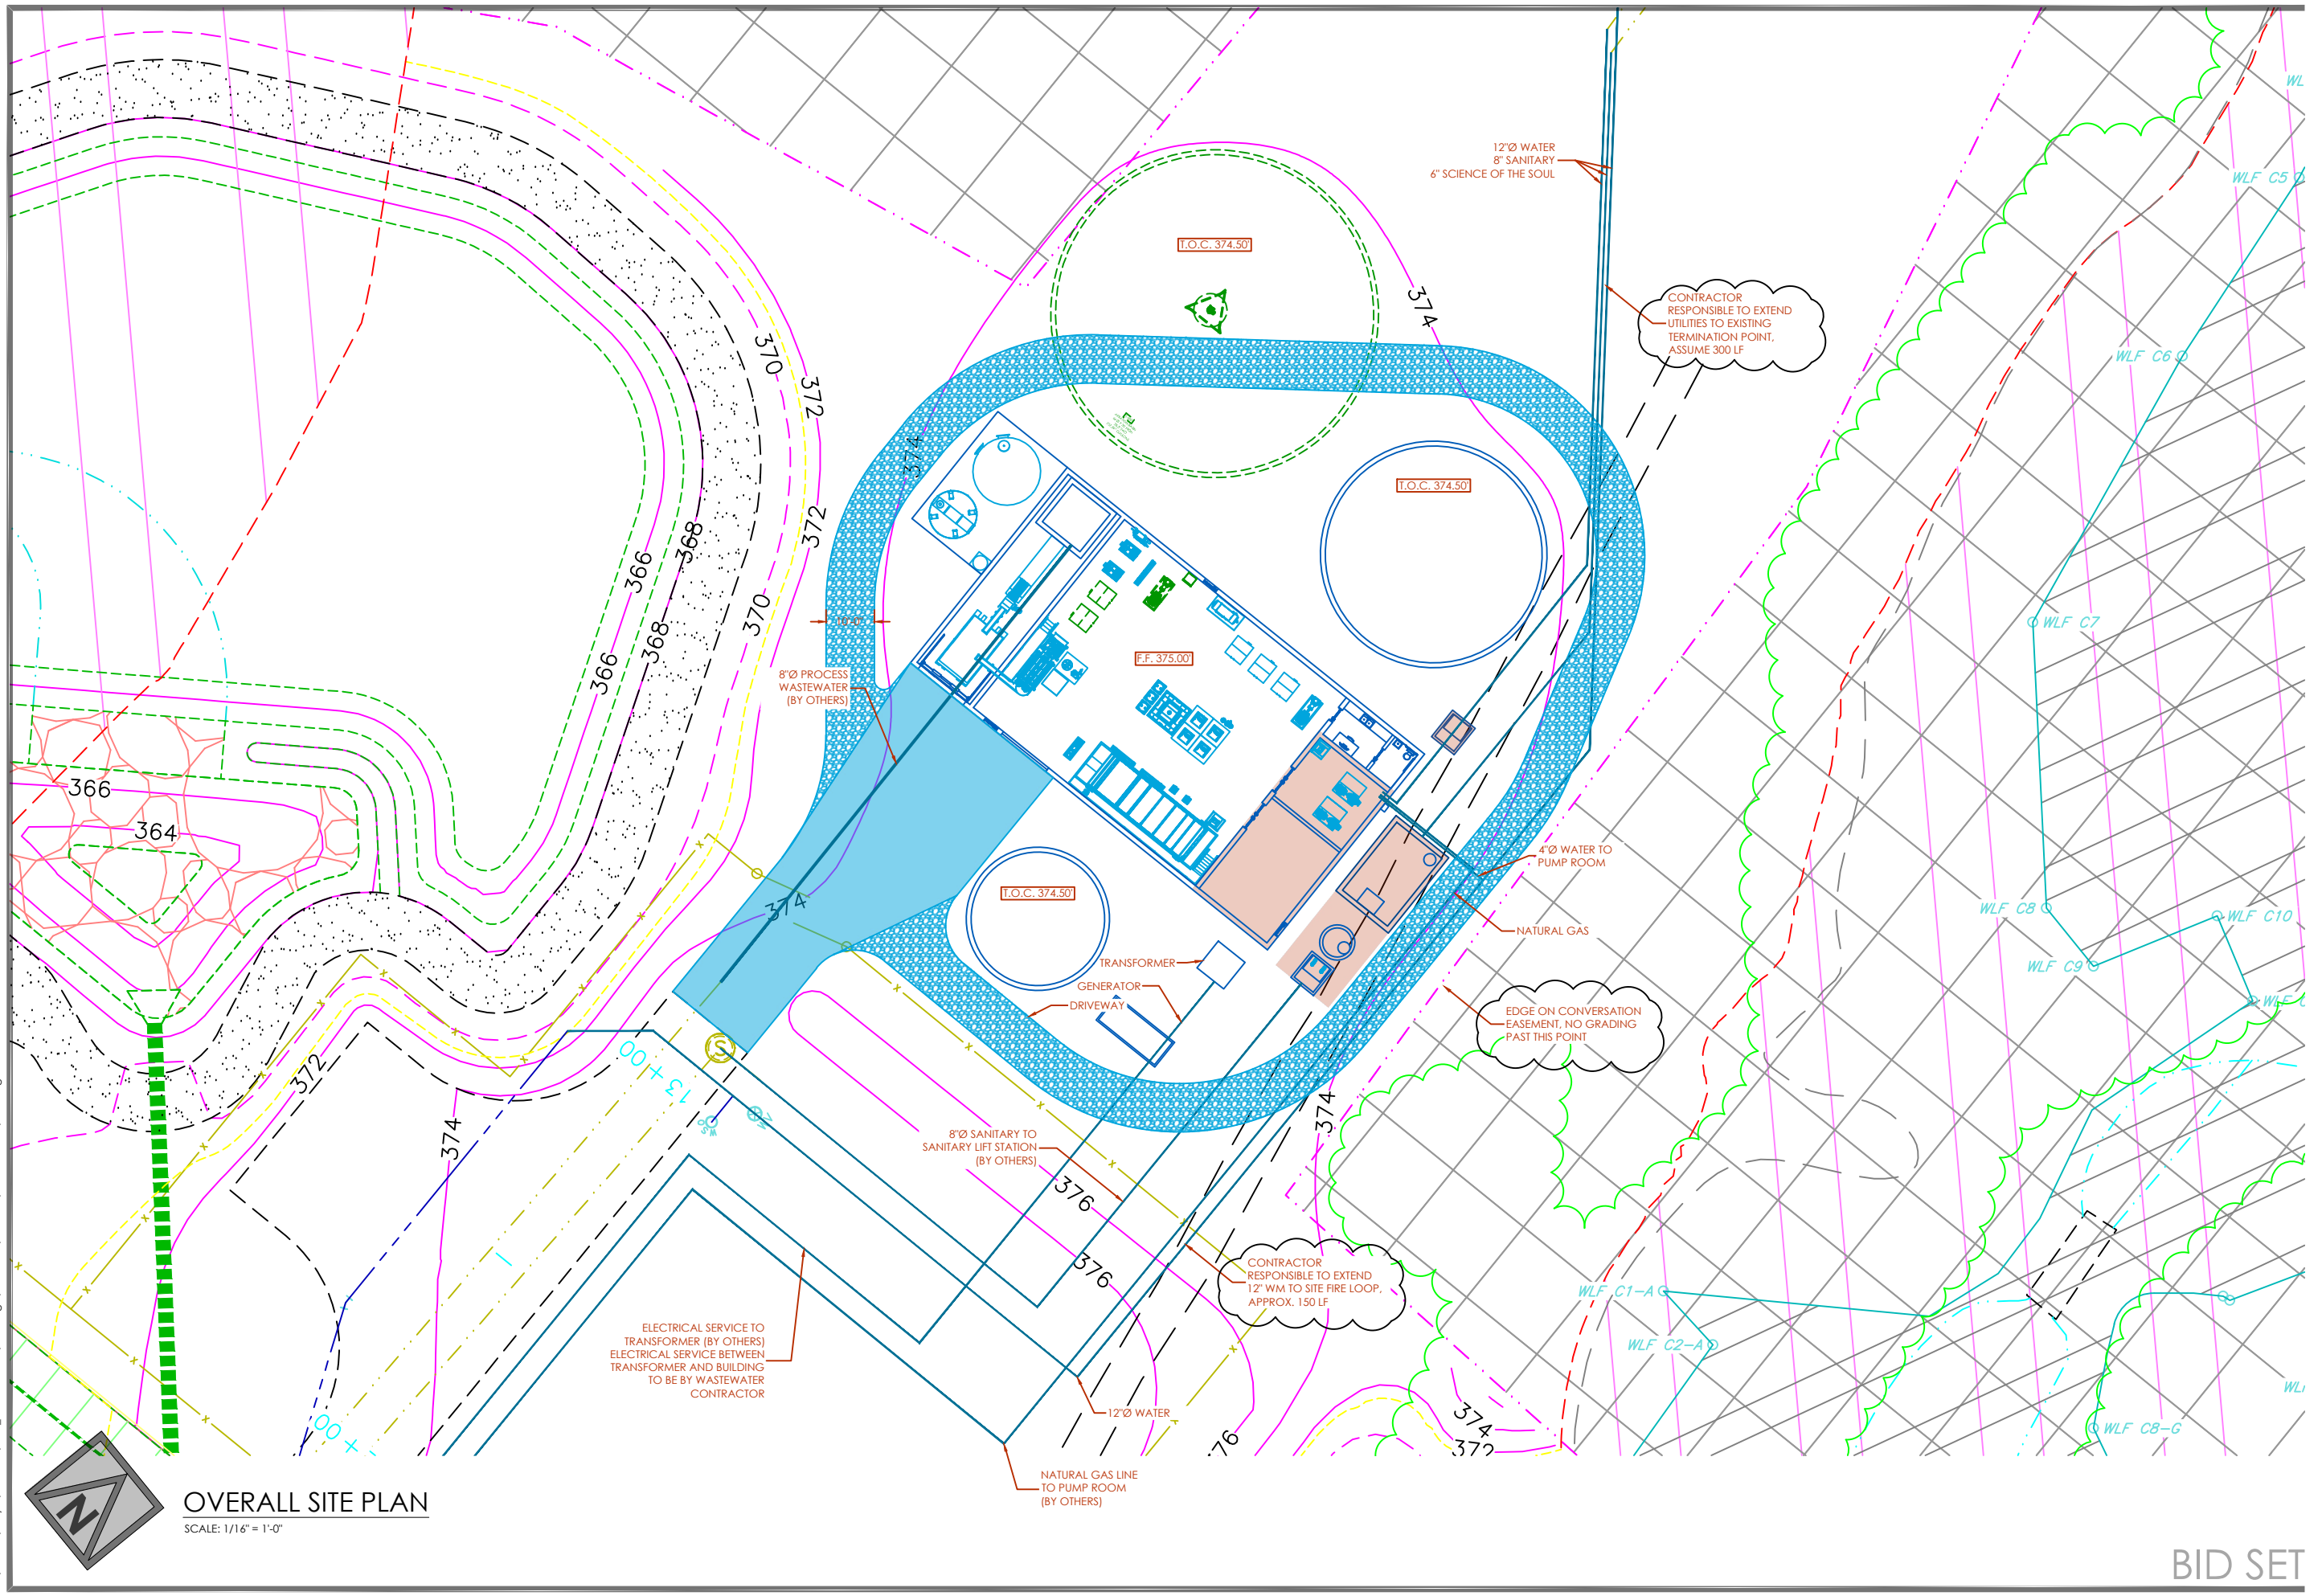

W:\Clients\Amy's\Goshen\Drawings\Revisions\Goshen\Related Files\C-1.dwg

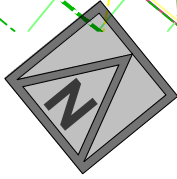

**OVERALL SITE PLAN**

SCALE: 1/16" = 1'-0"

**AMY'S KITCHEN**  
GOSHEN, NEW YORK  
WASTEWATER PRETREATMENT PLANT  
OVERALL SITE PLAN

**REVISIONS**

NO.	DATE
A	6-12-20
B	07-17-20

DRAWN BY: BTR  
PROJ. ENG: CJL  
ISSUE DATE: 2-24-20

PROJECT NUMBER:

6147

SHEET

C-1

BID SET