


COPIES FROM THE ORIGINAL OF THIS DOCUMENT NOT MARKED WITH AN ORIGINAL OF THE PROFESSIONAL ENGINEER'S AND/OR LAND SURVEYOR'S STAMP OR EMBOSSED SEAL SHALL NOT BE CONSIDERED VALID, TRUE COPIES.

UNAUTHORIZED ALTERATION OR ADDITION TO THIS DOCUMENT IS A VIOLATION OF SECTION 7209-2 OF THE NEW YORK STATE EDUCATION LAW.

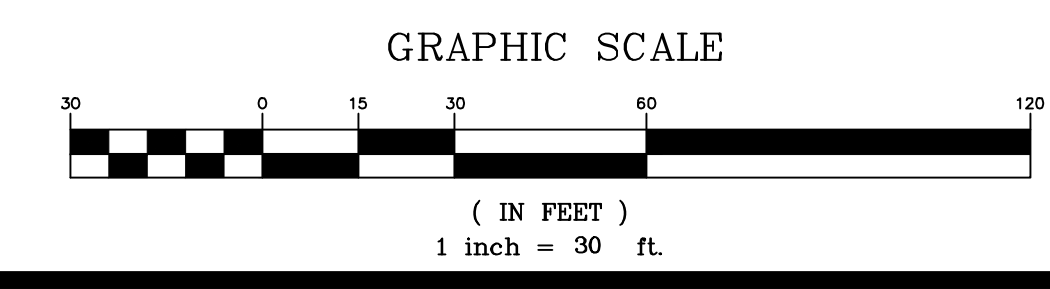

COPYRIGHT 2018, LANC & TULLY, P.C.

<b>LANC &amp; TULLY</b> ENGINEERING AND SURVEYING, P.C.	P.O. Box 687, Rt. 207 Goshen, N.Y. 10924 (845) 294-3700
	DATE: MARCH 9, 2023 REVISIONS:
<b>GRADING AND UTILITY PLAN</b>	
<b>TAM ENTERPRISES, INC.</b> TOWN OF GOSHEN ORANGE COUNTY, NEW YORK	
Drawn By: SPS Checked By: JOR Scale: 1" = 30' Tax Map No.: 12-1-2.3	Drawing No.: C30 A-17-0024-02