





- PLANTING PLAN LEGEND**
- SPECIMEN TREE
  - LARGE SHADE TREE OVER 8 ft. HEIGHT
  - MEDIUM SHADE TREE UP TO 8 ft. HEIGHT
  - SMALL TREE
  - CONIFEROUS TREE
  - CONIFEROUS TREE
  - MULTI-STEM SHADE TREE
  - LARGE SHADE TREE OVER 8 ft. HEIGHT PRUNED TO CURE SHAPE
  - LARGE SHADE TREE OVER 8 ft. HEIGHT PRUNED TO PYRAMID SHAPE
  - EXISTING TREES

MATCHLINE SHEET 3  
MATCHLINE SHEET 4

MATCHLINE SHEET 3  
MATCHLINE SHEET 4

OVERALL KEYPLAN

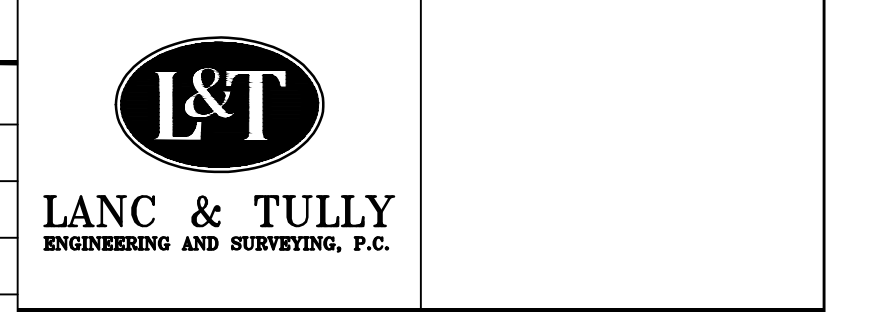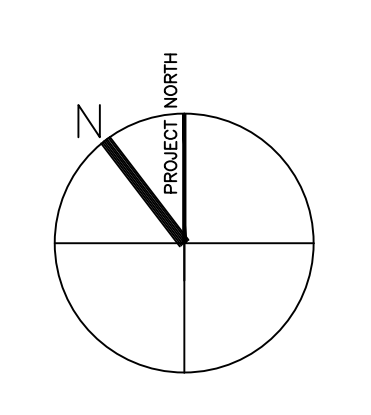

ISSUED FOR INFORMATION ONLY, NOT FOR CONSTRUCTION

ISSUES		
Issue No.	Description	Issue Date

PARKWIDE  
AREA DEVELOPMENT  
PLANTING PLAN  
Scale: 1" = 40'  
Drawn By: LV/RJ  
Date: SEP. 1, 2016 Project No: 5.15.3  
Component ID Drawing Number  
**OS10000L147**

