
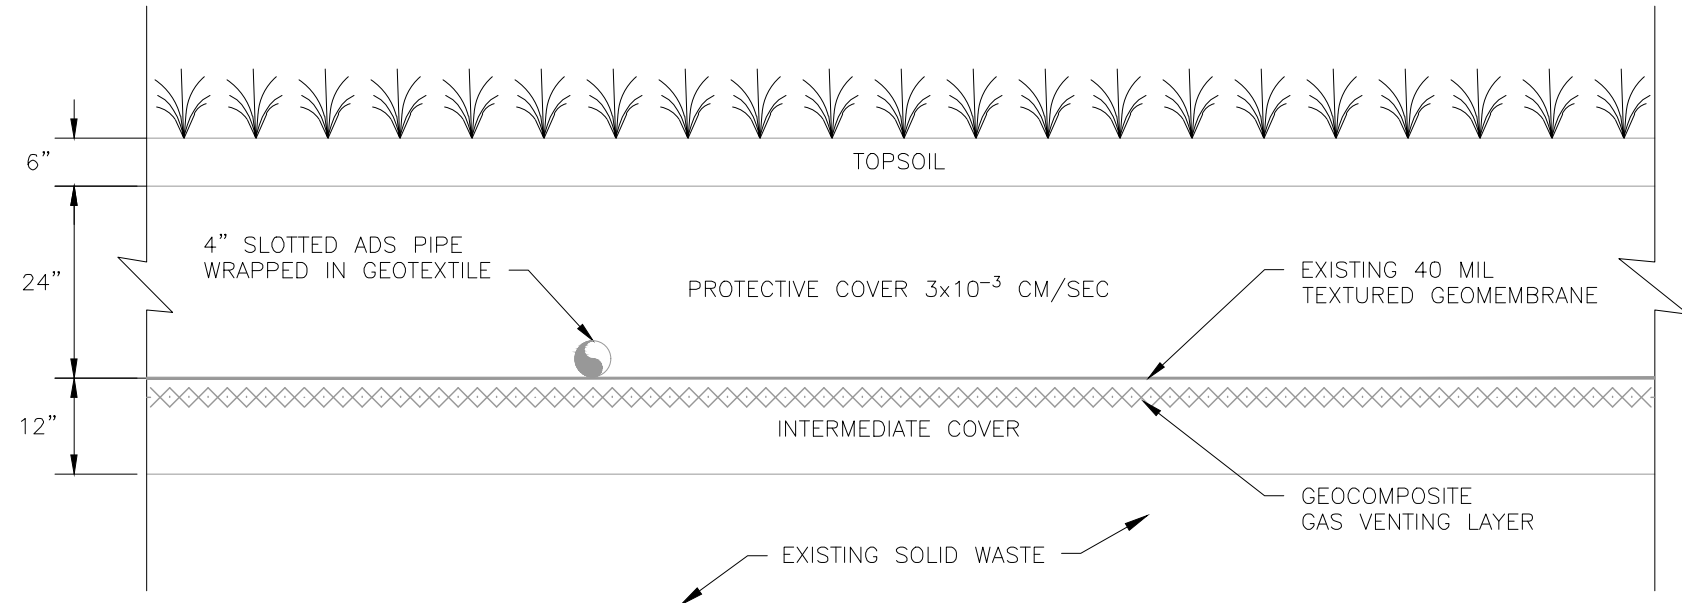


**EXISTING FINAL COVER
SLOPES LESS THAN 25 PERCENT**

DETAIL


SCALE: 1" = 2'

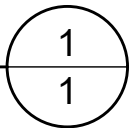

**EXISTING FINAL COVER
SLOPES GREATER THAN 25 PERCENT**

DETAIL

SCALE: 1" = 2'

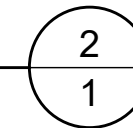

Unauthorized alteration or addition to this plan bearing a licensed professional's seal is a violation of Section 7209, Sub-Division 2, of the New York Education Law. Only copies from the original of this plan marked with an original professional's seal shall be considered to be valid true copies.

This drawing represents intellectual property of Cornerstone Engineering, Geology and Land Surveying, PLLC. Any modification to the original by other than Cornerstone Engineering, Geology and Land Surveying, PLLC personnel violates its original purpose and as such is rendered void. Cornerstone Engineering, Geology and Land Surveying, PLLC will not be held liable for any changes made to this document without express written consent of the originator.

cornerstone
PLLC
PREPARED BY:
CORNERSTONE ENGINEERING, GEOLOGY AND LAND SURVEYING, PLLC
ALL PROFESSIONAL ENGINEERING WORK IS PERFORMED BY DULY LICENSED PROFESSIONAL ENGINEERS UNDER THE APPROPRIATE STATE REGISTERED PROFESSIONAL ENTITY.

AL TURI LANDFILL
CAP SETTLEMENT REPAIR
EXISTING FINAL COVER DETAILS

FIGURE NO.
1
PROJECT NO.
203156